


PROPOSED INDUSTRIAL PARK SIGN SEE THIS SHEET FOR DETAIL.



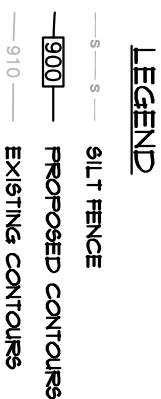


SCALE: 1" = 100'

PROJECT: 412100			DATE: 02/08		
NO.	DATE	REVISIONS	CHK'D	APPR'D	DATE
		DESIGNED BY	NAME	DATE	
		DRAWN BY	SAB	02/08	
		CHECKED BY	TSF	02/08	
		RECORD DWG			



3 HMB CIRCLE
FRANKFORT, KENTUCKY
(502) 695-9800
(502) 695-9810 FAX

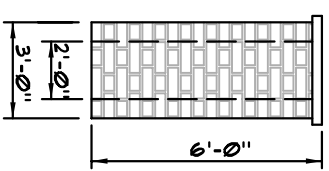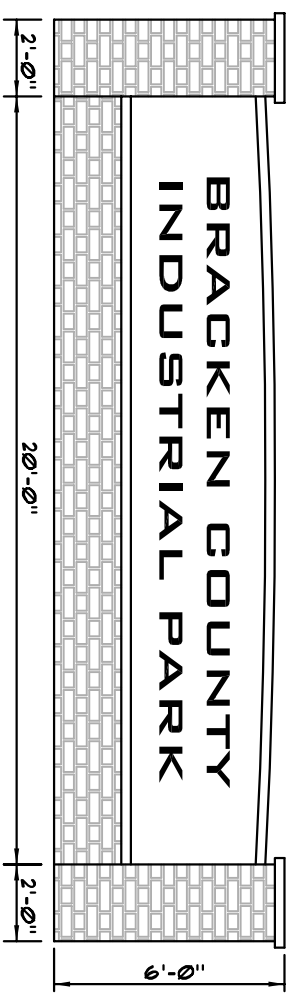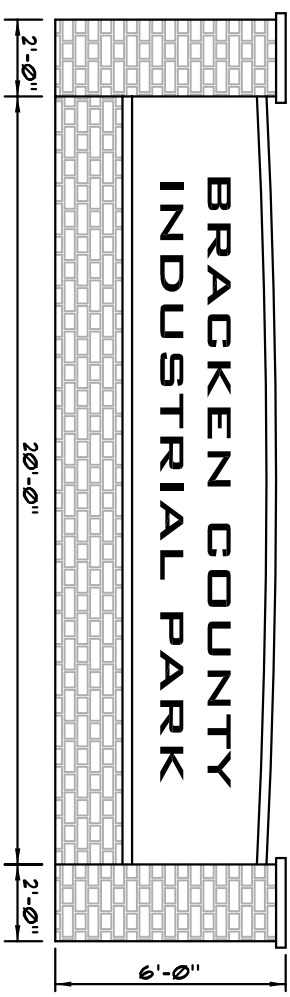

PROPOSED INDUSTRIAL PARK SIGN - SIDE
N.T.S.

**AUGUSTA-BROOKSVILLE-BRACKEN COUNTY INDUSTRIAL DEVELOPMENT AUTHORITY
BRACKEN COUNTY, KENTUCKY
GRADING PLAN & SIGN DETAIL**